

SW - STORMWATER LINE EV - EXSITING VEGETATION RV - REMOVED VEGETATION NV - NEW VEGETATION



250A Clarinda Street PARKES NSW 2870

> Project Contact Brent Tucker 0409 590 206

btucker@currajong.com.au

## **GENERAL NOTES:**

- These drawings shall be read with the specification, other working drawings as may be issued during the course of construction and Engineering drawings, reports and/or computations. Any discrepancies are to be referred to the Architect prior to work commencing.
- All dimensions and levels shall be verified on site by the Contractor prior to commencing work.
- Do not scale from drawings. Work to figured dimensions only. Site dimensions are subject to final survey and should not be relied upon for acquirery.

A FIRST ISSUE
REV DESCRIPTION

BT 21/12/23 BY DATE

**SHEET NO:** 

**01** of 04

SHEET NAME: SITE PLAN

DRAWING STATUS DA LODGEMENT

CLIENT NAME MANILDRA GROUP


SITE DESCRIPTION TYSONS ROAD TABBITA


PROJECT NAME MANILDRA GROUP TABBITA SITE UPGRADES

**DRAWN:** 29/04/24

NORTH

SCALE 1:3000 @ A3

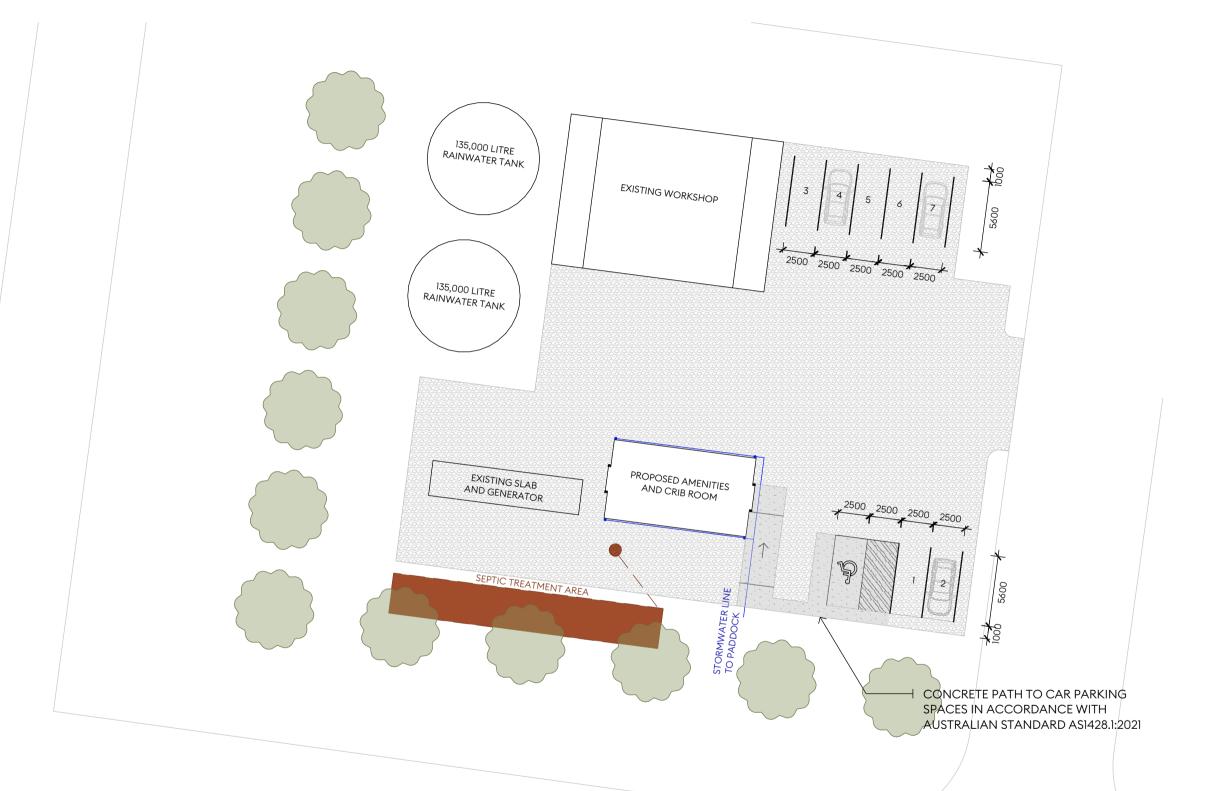

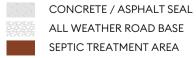



250A Clarinda Street PARKES NSW 2870

> Project Contact Brent Tucker 0409 590 206

btucker@currajong.com.au

## **GENERAL NOTES:**

- These drawings shall be read with the specification, other working drawings as may be issued during the course of construction and Engineering drawings, reports and/or computations. Any discrepancies are to be referred to the Architect prior to work commencina.
- All dimensions and levels shall be verified on site by the Contractor prior to commencing work.
- Do not scale from drawings. Work to figured dimensions only. Site dimensions are subject to final survey and should not be relied upon for accuracy

A FIRST ISSUE

REV DESCRIPTION

BT 21/12/23 BY DATE

**SHEET NO:** 



SHEET NAME: INSET SITE PLAN

DRAWING STATUS DA LODGEMENT

CLIENT NAME MANILDRA GROUP

SITE DESCRIPTION TYSONS ROAD TABBITA

PROJECT NAME MANILDRA GROUP TABBITA SITE UPGRADES

**DRAWN:** 29/04/24

(

NORTH

SCALE 1:300 @ A3