



CURRAJONG

PLANNING, PROPERTY + PROJECT MANAGEMENT

250A Clarinda Street
PARKES NSW 2870

Project Contact
Brent Tucker
0409 590 206

btucker@currajong.com.au

GENERAL NOTES:

1. These drawings shall be read with the specification, other working drawings as may be issued during the course of construction and Engineering drawings, reports and/or computations. Any discrepancies are to be referred to the Architect prior to work commencing.
2. All dimensions and levels shall be verified on site by the Contractor prior to commencing work.
3. Do not scale from drawings. Work to figured dimensions only. Site dimensions are subject to final survey and should not be relied upon for accuracy

REV	DESCRIPTION	BY	DATE
A	FIRST ISSUE	BT	21/12/23

SHEET NO:

03 of 04

SHEET NAME:
CONTAINER SHED ROOF / FLOOR

DRAWING STATUS
DA LODGEMENT


CLIENT NAME
MANILDRA GROUP

SITE DESCRIPTION
TYSONS ROAD TABBITA

PROJECT NAME
MANILDRA GROUP
TABBITA SITE UPGRADES

DRAWN:
29/04/24

SCALE
1:100 @ A3

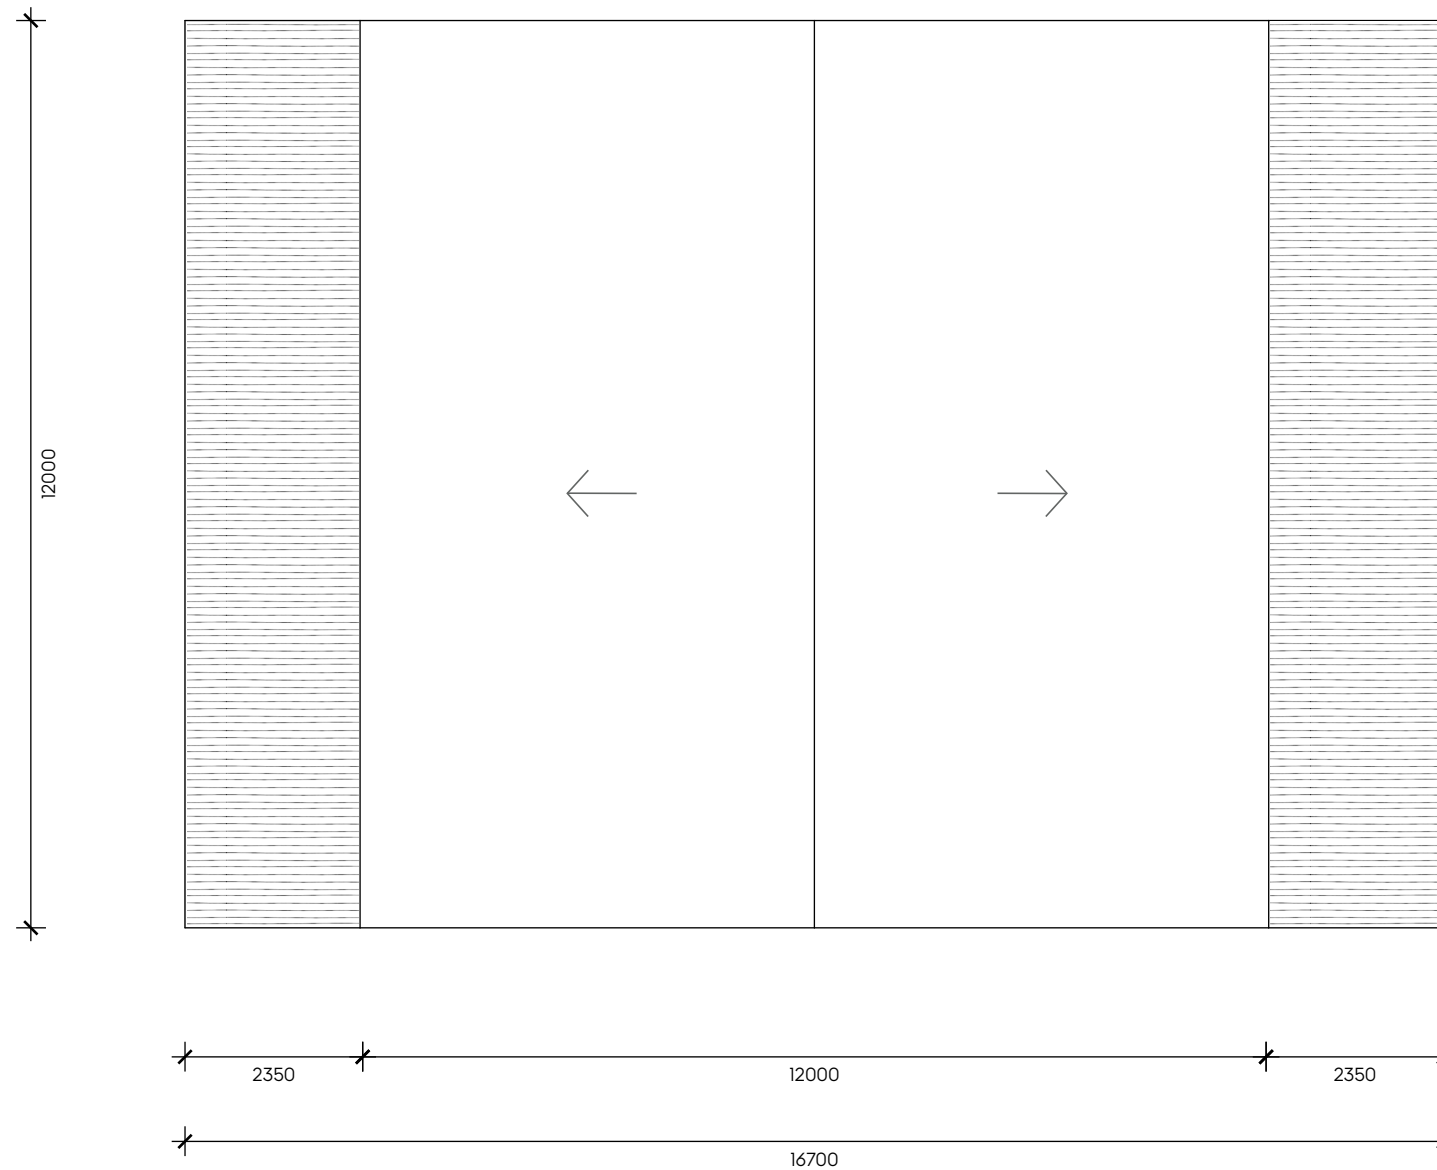



CURRAJONG
PLANNING, PROPERTY + PROJECT MANAGEMENT

250A Clarinda Street
PARKES NSW 2870

Project Contact
Brent Tucker
0409 590 206

btucker@currajong.com.au

GENERAL NOTES:

1. These drawings shall be read with the specification, other working drawings as may be issued during the course of construction and Engineering drawings, reports and/or computations. Any discrepancies are to be referred to the Architect prior to work commencing.
2. All dimensions and levels shall be verified on site by the Contractor prior to commencing work.
3. Do not scale from drawings. Work to figured dimensions only. Site dimensions are subject to final survey and should not be relied upon for accuracy

REV	DESCRIPTION	BY	DATE
A	FIRST ISSUE	BT	21/12/23

SHEET NO:

04 of 04

SHEET NAME:
CONTAINER SHED ELEVATIONS

DRAWING STATUS:
DA LODGEMENT

CLIENT NAME:
MANILDRA GROUP

SITE DESCRIPTION:
TYSONS ROAD TABBITA

PROJECT NAME:
MANILDRA GROUP
TABBITA SITE UPGRADES

DRAWN:
29/04/24

SCALE:
1:100 @ A3

